

MOSEL BAY MUNICIPALITY
APPLICATION IN TERMS OF SECTION 13 OF ACT 103 OF 1977 (as amended)

BUILDING CONTROL: MINOR BUILDING WORKS

Tel: 044 606 5073

www.mosselbay.gov.za/resource-category/building-control



PROPERTY INFORMATION:

Erf no: 794 Suburb: FRAAIUITSIG
 Street Address: 17 MOSSEL STREET

PROPOSED STRUCTURE/WORKS:

Description: SOLAR POWER SYSTEM (SSEG)
 Erf area: 774m² Exist: New: ✓
 Occupation classification: RES. Estimated cost: R150000 No of toilets: ✓
 Sidewalk rent (for stock piles, site offices, etc): YES / NO ✓ Period: 1 DAY months

REGISTERED OWNER:

Name: HERMAN CLAASSENS ID: 4905245018086
 Postal address: VONK-CLAASSENS@GMAIL.COM Code: 6503
 Contact person: HERMAN CLAASSENS Tel/Cel: 083 417 7726
 Email: VONK-CLAASSENS@GMAIL.COM Alternative Email:

The Mossel Bay Municipality corresponds by email (default). If you would like an alternative means of communication, please indicate this.


Owner:	Company	<input type="checkbox"/>	Resolution letter authorising the signatory Registrar of Companies	<input type="checkbox"/>
	Trust	<input type="checkbox"/>	Resolution letter authorising the signatory Letter of authority from the Master of the Supreme Court	<input type="checkbox"/>
	Body Corp	<input type="checkbox"/>	Resolution letter authorising the signatory	<input type="checkbox"/>

OWNER'S DECLARATION:

I, the undersigned, intend to erect a structure in accordance with the plans, specifications and other documents attached to this application and hereby lodge such plans, specifications and other documents with the Council and apply in terms of Section 13 of Act 103 of 1977(as amended) for approval in respect of this Application.
 I hereby declare that I have personally checked the Title Deed and/or any other documents or legislation relevant to the property concerned, and declare that the proposed work is not contrary to any restrictive conditions or servitudes applicable thereto, and in the event of such contravention will bear the sole responsibility to rectify the aforesaid contraventions.
 I hereby undertake to complete the building work in accordance with the approved plans and National Building Regulations. I am fully aware that a **Certificate of Completion** must be obtained after construction has been finalised.
 I certify that the answers on this Application are, to the best of my knowledge, correct.

Authorised representative:

Signed: Date:

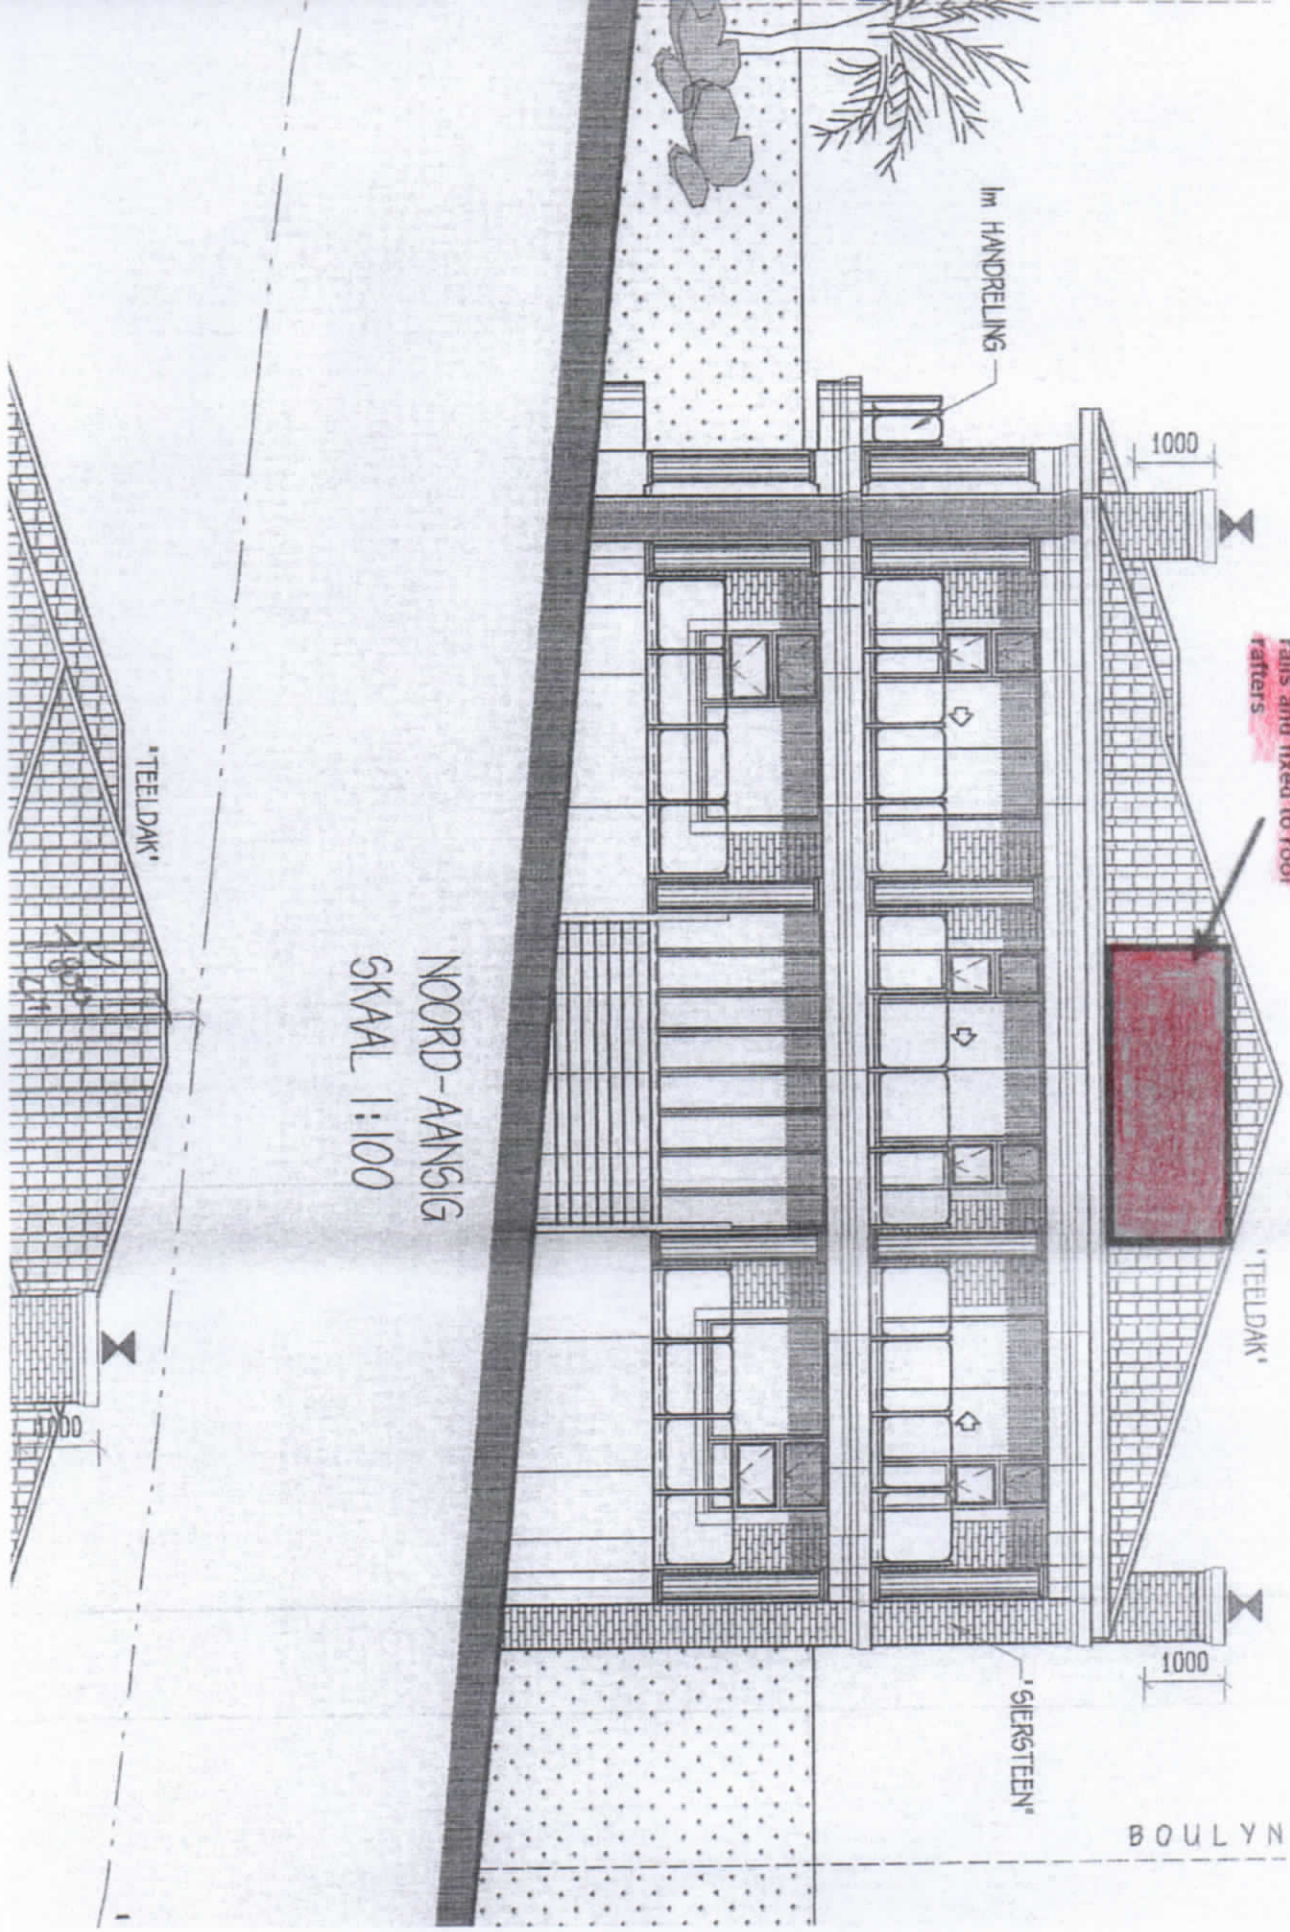


NOORD-AANSIG
SKAAL 1:100

6x4 25W solar panels
mounted on aluminum
rails and fixed to roof
rafters

BOULYD

BOULYN

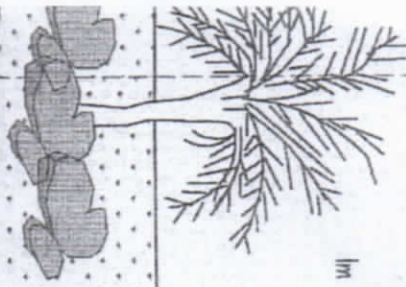

1m HANDRELLING

1000

6x425W solar panels mounted on aluminium rails and fixed to roof rafters



'TEELDAK'

1000

'SIERSTEEN'

BOULYN

NOORD-AANSIG
SKAAL 1:100

'TEELDAK'



1000